

BURGIN CONSTRUCTION INC.

Burgin Construction Design Center
630 S Grand Ave, CA 92705
Phone: 714-558-1094
Fax: 714-835-2101
Email: sales@burginconstructioninc.com

REVISIONS

- 1
- 2

THIS SET OF CONSTRUCTION DOCUMENTS, INCLUDING ALL IDEAS AND DESIGN, ARE MEANS OF PROFESSIONAL SERVICES AS THE PROPERTY OF DAVID MICHAEL DESIGN (DMD), AND IS NOT TO BE USED IN EITHER ENTIRELY OR PARTIALLY FOR ANY OTHER PROJECTS WITHOUT THE WRITTEN AUTHORIZATION OF DAVID MICHAEL DESIGN (DMD). THE REPRODUCTION OR MODIFICATION OF THIS DOCUMENT WITHOUT THE PRIOR WRITTEN CONSENT OF DMD IS PROHIBITED.
THIS DOCUMENTATION INCLUDES NEW WORK AND DOES NOT NECESSARILY INCLUDE AS-BUILT OR EXISTING CONDITIONS. DMD IS NOT WARRANT, IN ANY WAY, THE ACCURACY OF THIS INFORMATION, AND SHALL NOT BE RESPONSIBLE FOR ANY DISCREPANCY BETWEEN THIS DOCUMENT AND EXISTING CONDITIONS.

Walt and Jeri Prober
417 El Camino del Mar
Laguna Beach Ca 92651

2	TITLE	
	DATE	%date hort
	SCALE	
	ARTIST	DAVID MICHAEL DESIGNS


SHEET

A2

WALL LEGEND & BASIC CALL OUT'S

- DEMO WALLS
- (N) EXTERIOR WALL
- (E) EXTERIOR WALL
- (N) INTERIOR WALL
- (E) INTERIOR WALL
- (N) SQ. FT. AREA

(N) = NEW
(E) = EXISTING
F.F. = FINISHED FLOOR
N.G. = NATURAL GRADE
P.L. = PLATE HEIGHT

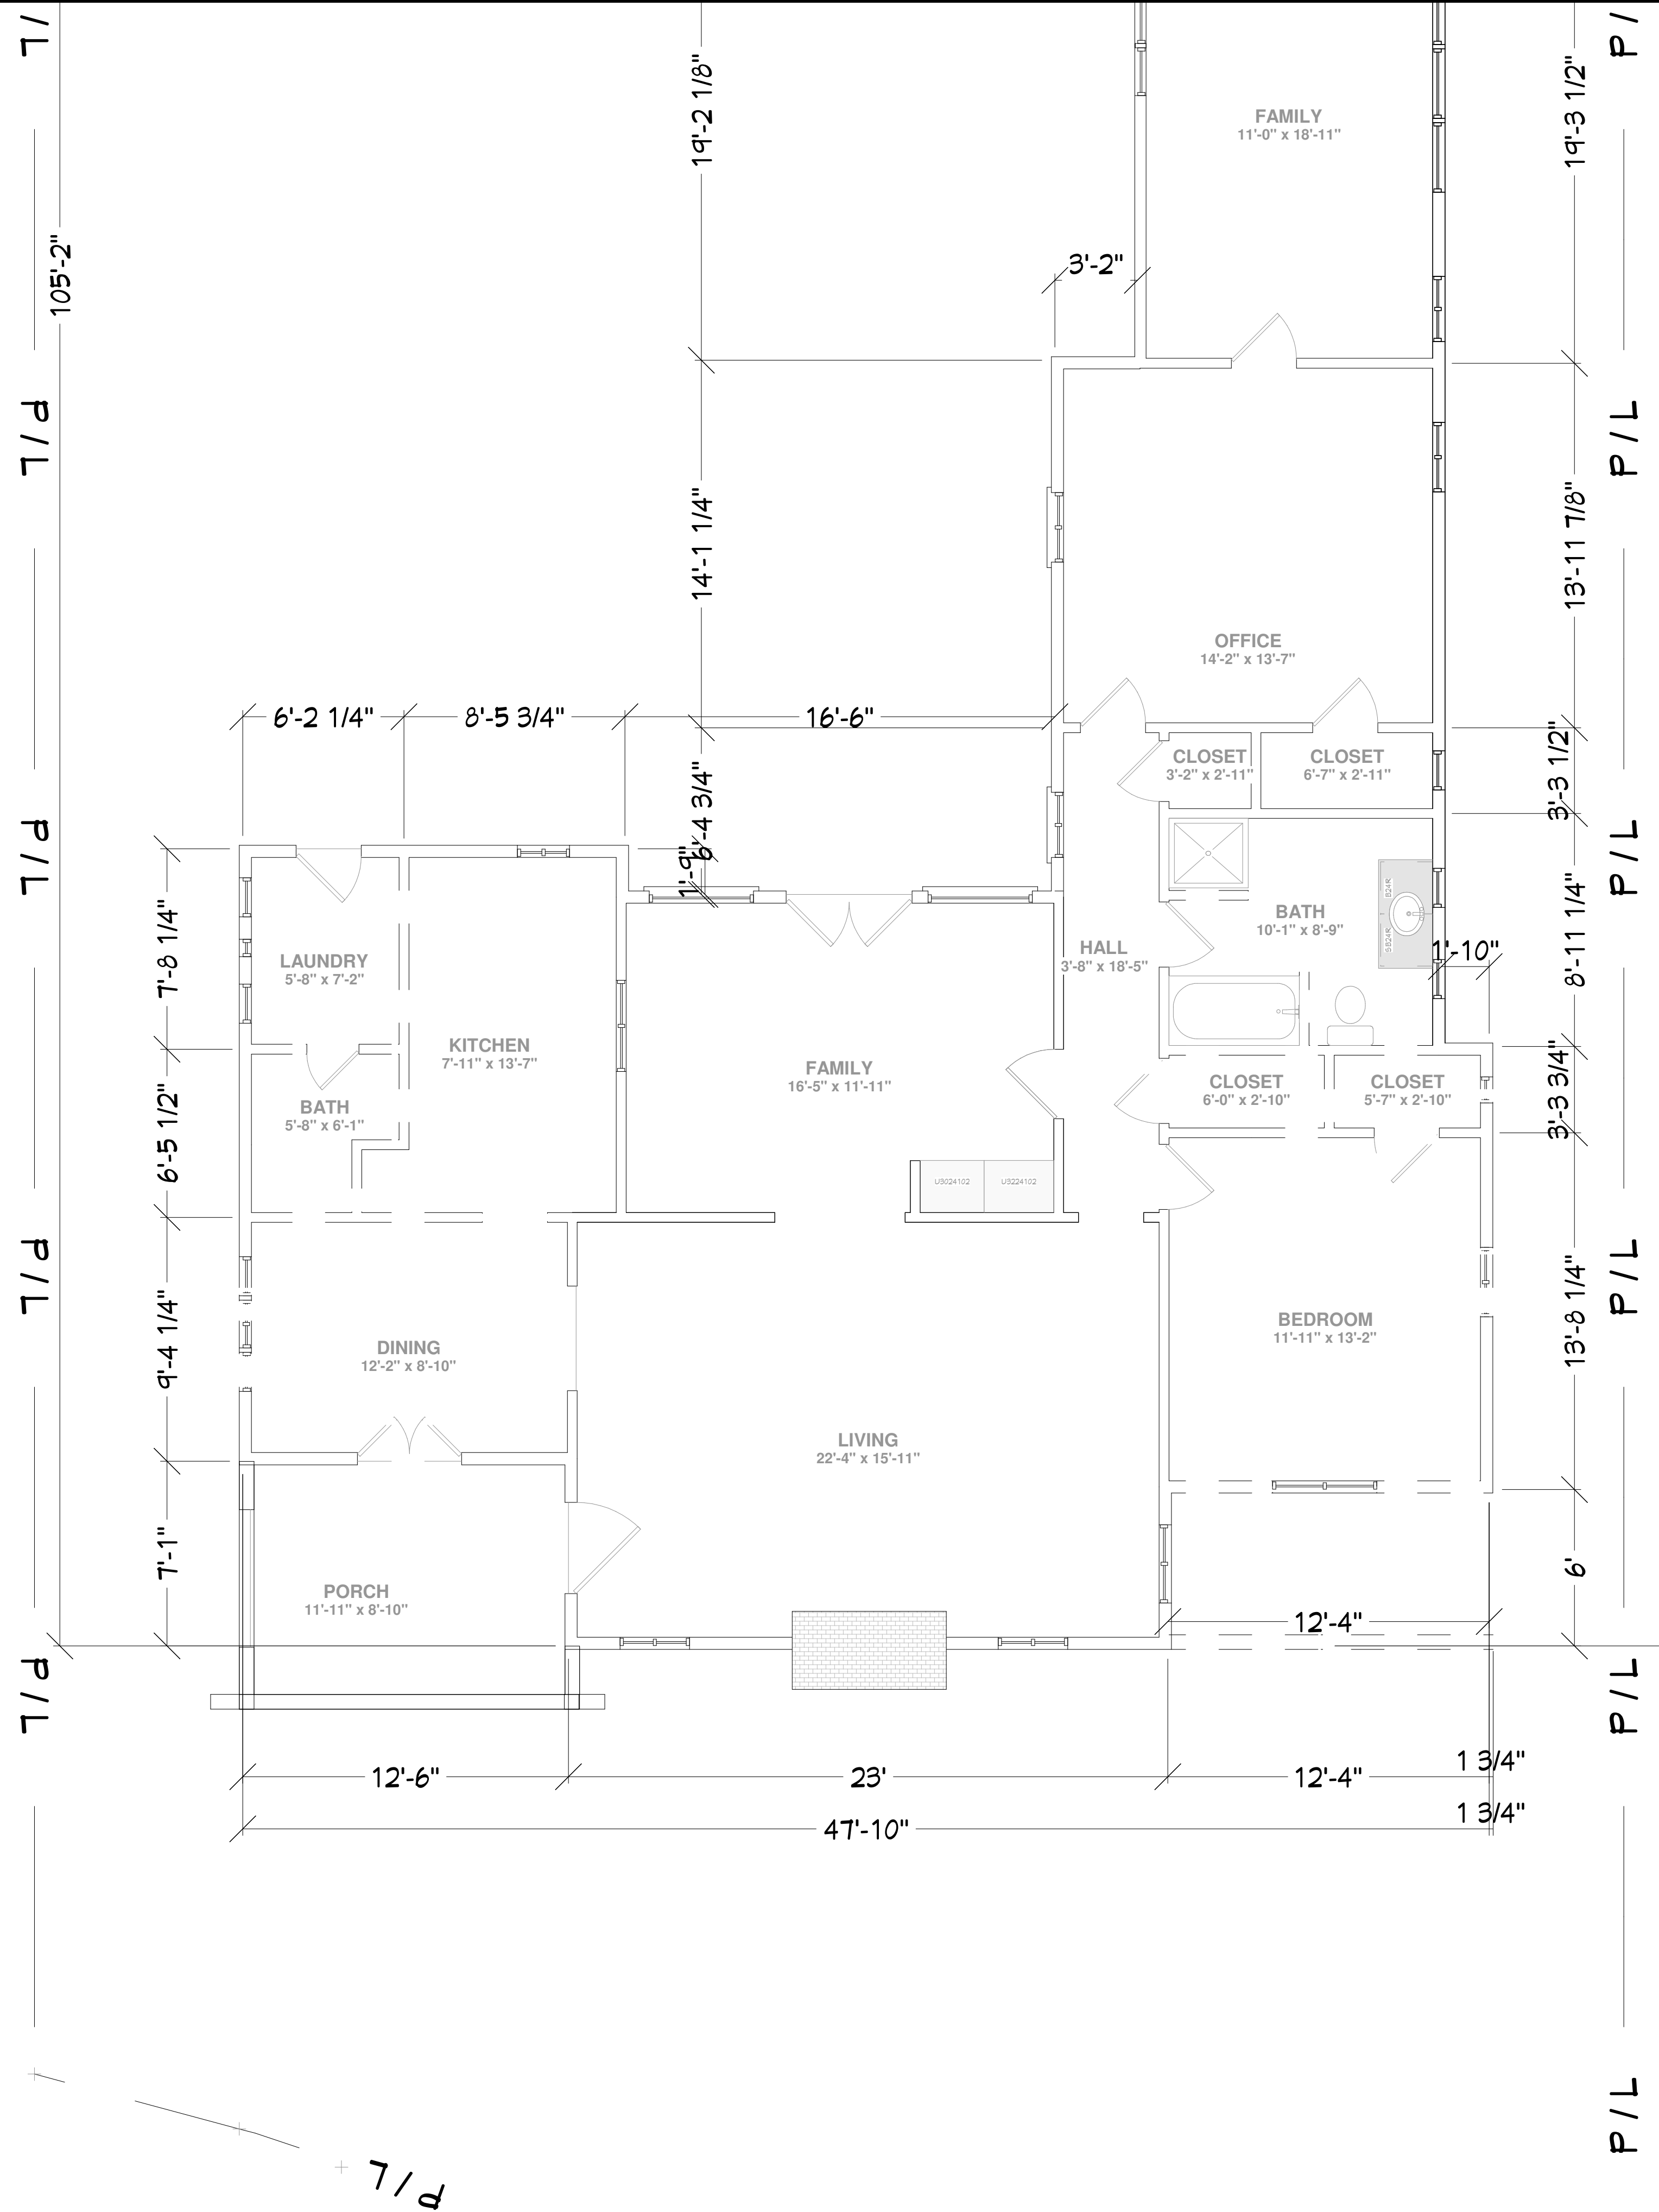

DEMO PLAN

BURGIN CONSTRUCTION INC.

Burgin Construction Design Center
630 S Grand Ave, CA 92705
Phone: 714-558-1094
Fax: 714-835-2101
Email: sales@burginconstructioninc.com

REVISIONS

- 1
- 2


THIS SET OF CONSTRUCTION DOCUMENTS, INCLUDING ALL IDEAS AND DESIGN, ARE MEANS OF PROFESSIONAL SERVICES AS THE PROPERTY OF DAVID MICHAEL DESIGN (DMD), AND IS NOT TO BE USED IN EITHER ENTIRELY OR PARTIALLY FOR ANY OTHER PROJECTS WITHOUT THE WRITTEN AUTHORIZATION OF DAVID MICHAEL DESIGN (DMD). THE REPRODUCTION OR MODIFICATION OF THIS DOCUMENT WITHOUT THE PRIOR WRITTEN CONSENT OF DMD IS PROHIBITED.
THIS DOCUMENTATION INCLUDES NEW WORK AND DOES NOT NECESSARILY INCLUDE AS-BUILT OR EXISTING CONDITIONS. DMD IS NOT WARRANT, IN ANY WAY, THE ACCURACY OF THIS INFORMATION, AND SHALL NOT BE RESPONSIBLE FOR ANY DISCREPANCY BETWEEN THIS DOCUMENT AND EXISTING CONDITIONS.

WALL LEGEND & BASIC CALL OUTS

C ——— DEMO WALLS
 (N) EXTERIOR WALL
 (E) EXTERIOR WALL
 (N) INTERIOR WALL
 (E) INTERIOR WALL
 (N) SQ. FT. AREA

(N) = NEW
 (E) = EXISTING
 F.F. = FINISHED FLOOR
 N.G. = NATURAL GRADE
 P.L. = PLATE HEIGHT

135 SQ. FT. ADDITION

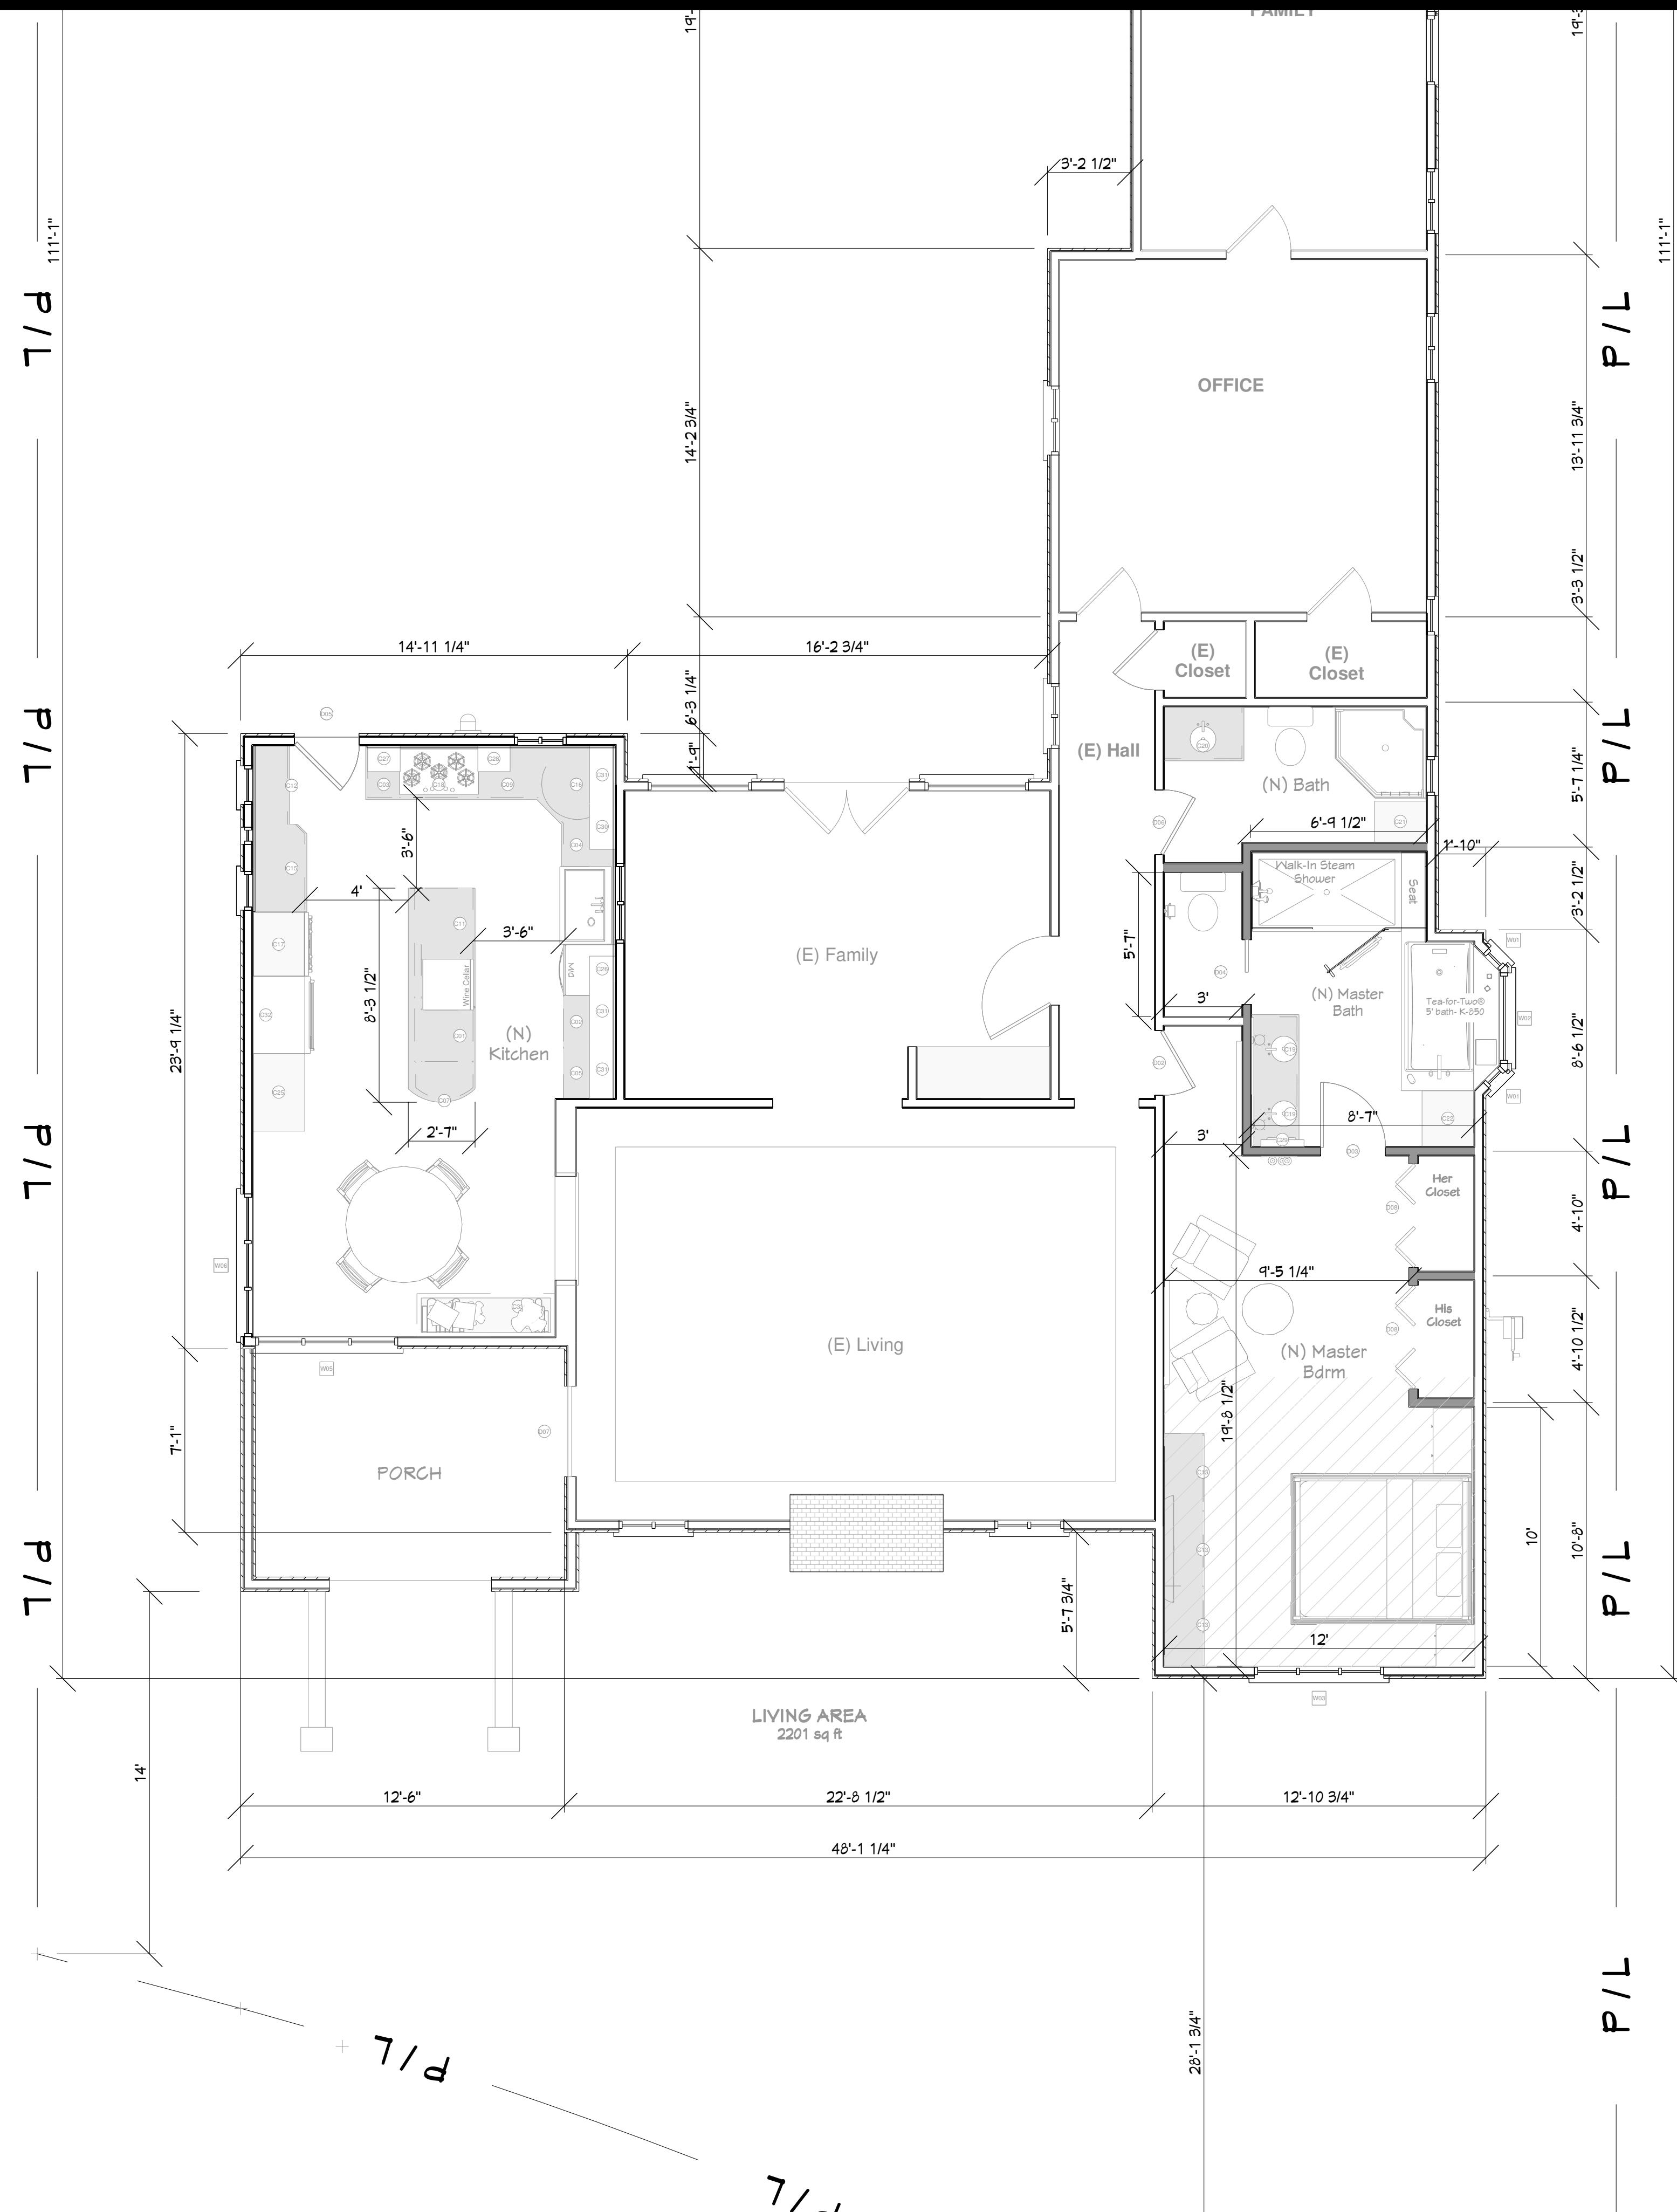

CABINET SCHEDULE

NUMBER	LABEL	QTY	WIDTH	DEPTH	HEIGHT	DESCRIPTION
C01	3DB24	1	24"	24"	36"	BASE CABINET
C02	4DB24	1	24"	24"	36"	BASE CABINET
C03	B15L	1	15"	24"	36"	BASE CABINET
C04	B20R	1	20"	24"	36"	BASE CABINET
C05	B24R	1	23 1/2"	24"	36"	BASE CABINET
C06	B253	1	24 5/8"	3"	36"	BASE CABINET
C07	B2612	1	26 1/2"	12"	36"	BOW FRONT BASE CABINET
C08	B263	1	26"	3"	36"	BASE CABINET
C09	B29	1	27 3/4"	24"	36"	BASE CABINET
C10	B303	1	24 7/8"	3"	36"	BASE CABINET
C11	B33	1	33"	24"	36"	BASE CABINET
C12	B3616	1	36"	16"	36"	BASE CABINET
C13	B361830	3	36"	18"	30"	BASE CABINET
C14	B3629	1	36"	24"	29"	BASE CABINET
C15	B40	1	40 1/2"	24"	36"	BASE CABINET
C16	FHB36R	1	36"	36"	36"	CORNER BASE CABINET
C17	OTC302493	1	30"	24"	43"	UTILITY CABINET
C18	36" COOKTOP / DRAWERS		24"	36"	36"	BASE CABINET
C19	9B3021	2	30"	21"	36"	BASE CABINET
C20	5B36	1	36"	24"	36"	BASE CABINET
C21	U192490R	1	19"	24"	40"	UTILITY CABINET
C22	U262484	1	25 11/16"	24"	84"	UTILITY CABINET
C23	U3024102	1	24 1/2"	24"	102"	UTILITY CABINET
C24	U3224102	1	32 1/16"	24"	102"	UTILITY CABINET
C25	U362493	1	36"	24"	43"	UTILITY CABINET
C26	W1239L	1	12"	12"	39"	WALL CABINET
C27	W1539L	1	15"	12"	39"	WALL CABINET
C28	W1539R	1	15"	12"	39"	WALL CABINET
C29	W20306L	1	20"	6"	30"	WALL CABINET
C30	W2139L	1	21"	12"	39"	WALL CABINET
C31	W2739	3	27"	12"	39"	WALL CABINET
C32	W362124	1	35 5/8"	24"	21"	WALL CABINET
C33	U301684	2	30"	16"	84"	UTILITY CABINET

WINDOW SCHEDULE

NUMBER	LABEL	QTY	SIZE	WIDTH	HEIGHT	R/O	EGRESS	DESCRIPTION	HEADER
W01	01142FX	2	01142FX	10 13/16"	50"			FIXED GLASS - HIGHRES WALNUT SHEET	4X0X12 13/16"
W02	36425C	1	36425C	42"	50"			SINGL CASEMENT-HR - HIGHRES WALNUT SHEET	4X0X44"
W03	5640TC	1	5640TC	60"	48"		YES	TRIPLE CASEMENT-LHL/RHR - HIGHRES WALNUT SHEET	4X12X65"
W04	51036	2	51036	70"	42"			MULLED UNIT-LHL/RHR - HIGHRES WALNUT SHEET	4X12X75"
W05	5640TC	1	5640TC	66"	48"			TRIPLE CASEMENT-LHL/RHR - HIGHRES WALNUT SHEET	4X12X71"
W06	5640TC	1	5640TC	66 1/8"	48"			TRIPLE CASEMENT-LHL/RHR - HIGHRES WALNUT SHEET	4X12X71 3/16"

DOOR SCHEDULE

NUMBER	LABEL	QTY	SIZE	WIDTH	HEIGHT	R/O	DESCRIPTION
D01	16070	1	16070 R	12"	84"		114 1/2"X85 1/4" GARAGE
D02	2660	1	2660 L IN	30"	80"		HINGED 2 PANEL DOOR - BONE
D03	2660	1	2660 L IN	30 1/8"	80"		HINGED-PANEL
D04	2660	1	2660 R EX	30"	80"		POCKET-PANEL
D05	2660	1	2660 R EX	30"	80"		32 1/2"X81 1/4" EXT. HINGED-GLASS - HIGHRES WALNUT SHEET
D06	2660	1	2660 R IN	30"	80"		HINGED 2 PANEL DOOR - BONE
D07	3660	1	3660 L EX	42"	80"		44 1/2"X81 1/4" EXT. HINGED DMDZ CUSTOM IRON EMBEDDED FRONT DOOR - HIGHRES WALNUT SHEET
D08	4060	2	4060	48"	80"		50"X81 1/4" 4 DR. BIFOLD-LOUVERED

Walt and Jeri Prober
417 El Camino del Mar
Laguna Beach Ca 92651



PROPOSED FLOOR PLAN

3	TITLE
	DATE %date hort
	SCALE
	ARTIST DAVID MICHAEL DESIGNS

SHEET

A3


BURGIN CONSTRUCTION INC.

Burgin Construction Design Center
630 S Grand Ave, CA 92705
Phone: 714-558-1094
Fax: 714-835-2101
Email: sales@burginconstructioninc.com

REVISIONS


- 1
- 2

THIS SET OF CONSTRUCTION DOCUMENTS, INCLUDING ALL IDEAS AND DESIGN, ARE MEANS OF PROFESSIONAL SERVICES AS THE PROPERTY OF DAVID MICHAEL DESIGNZ (DMDZ), AND IS NOT TO BE USED IN EITHER ENTIRELY OR PARTIALLY FOR ANY OTHER PROJECTS WITHOUT THE WRITTEN AUTHORIZATION OF DAVID MICHAEL DESIGNZ (DMDZ). THE REPRODUCTION OR MODIFICATION OF THIS DOCUMENT WITHOUT THE PRIOR WRITTEN CONSENT OF DMDZ IS PROHIBITED. THIS DOCUMENTATION INCLUDES NEW WORK AND DOES NOT NECESSARILY INCLUDE AS-BUILT OR EXISTING CONDITIONS. DMDZ IS NOT WARRANT, IN ANY WAY, THE ACCURACY OF THIS INFORMATION, AND SHALL NOT BE RESPONSIBLE FOR ANY DISCREPANCY BETWEEN THIS DOCUMENT AND EXISTING CONDITIONS.

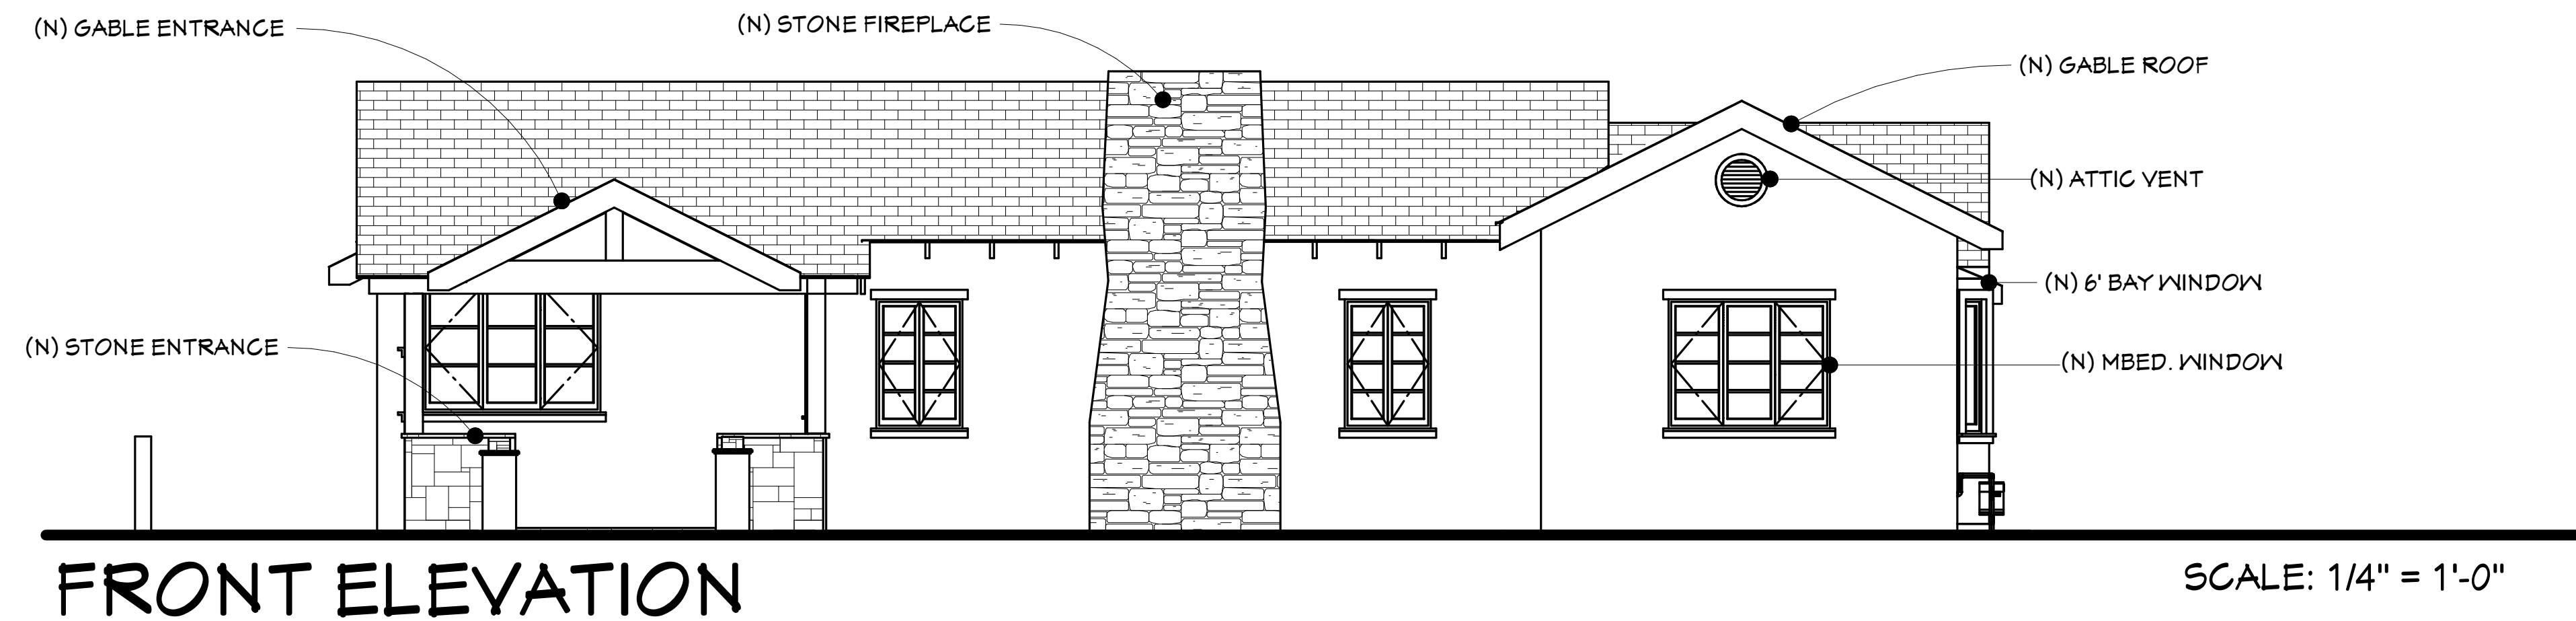


FRONT ELEVATION

SCALE: 1/4" = 1'-0"

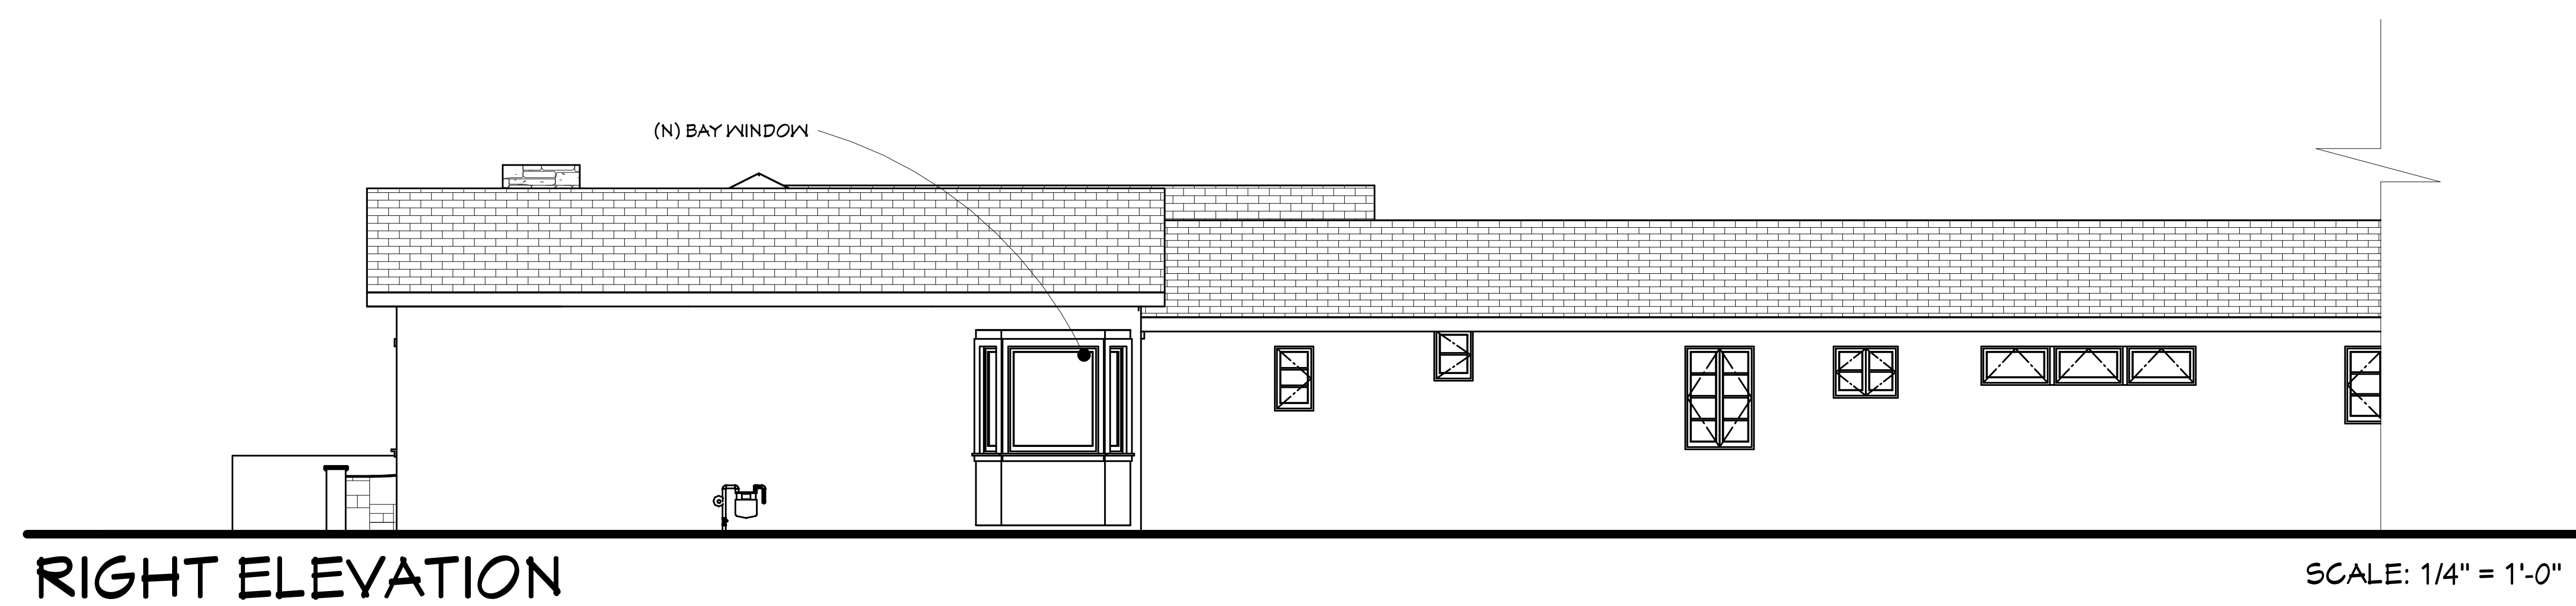

RIGHT ELEVATION

SCALE: 1/4" = 1'-0"

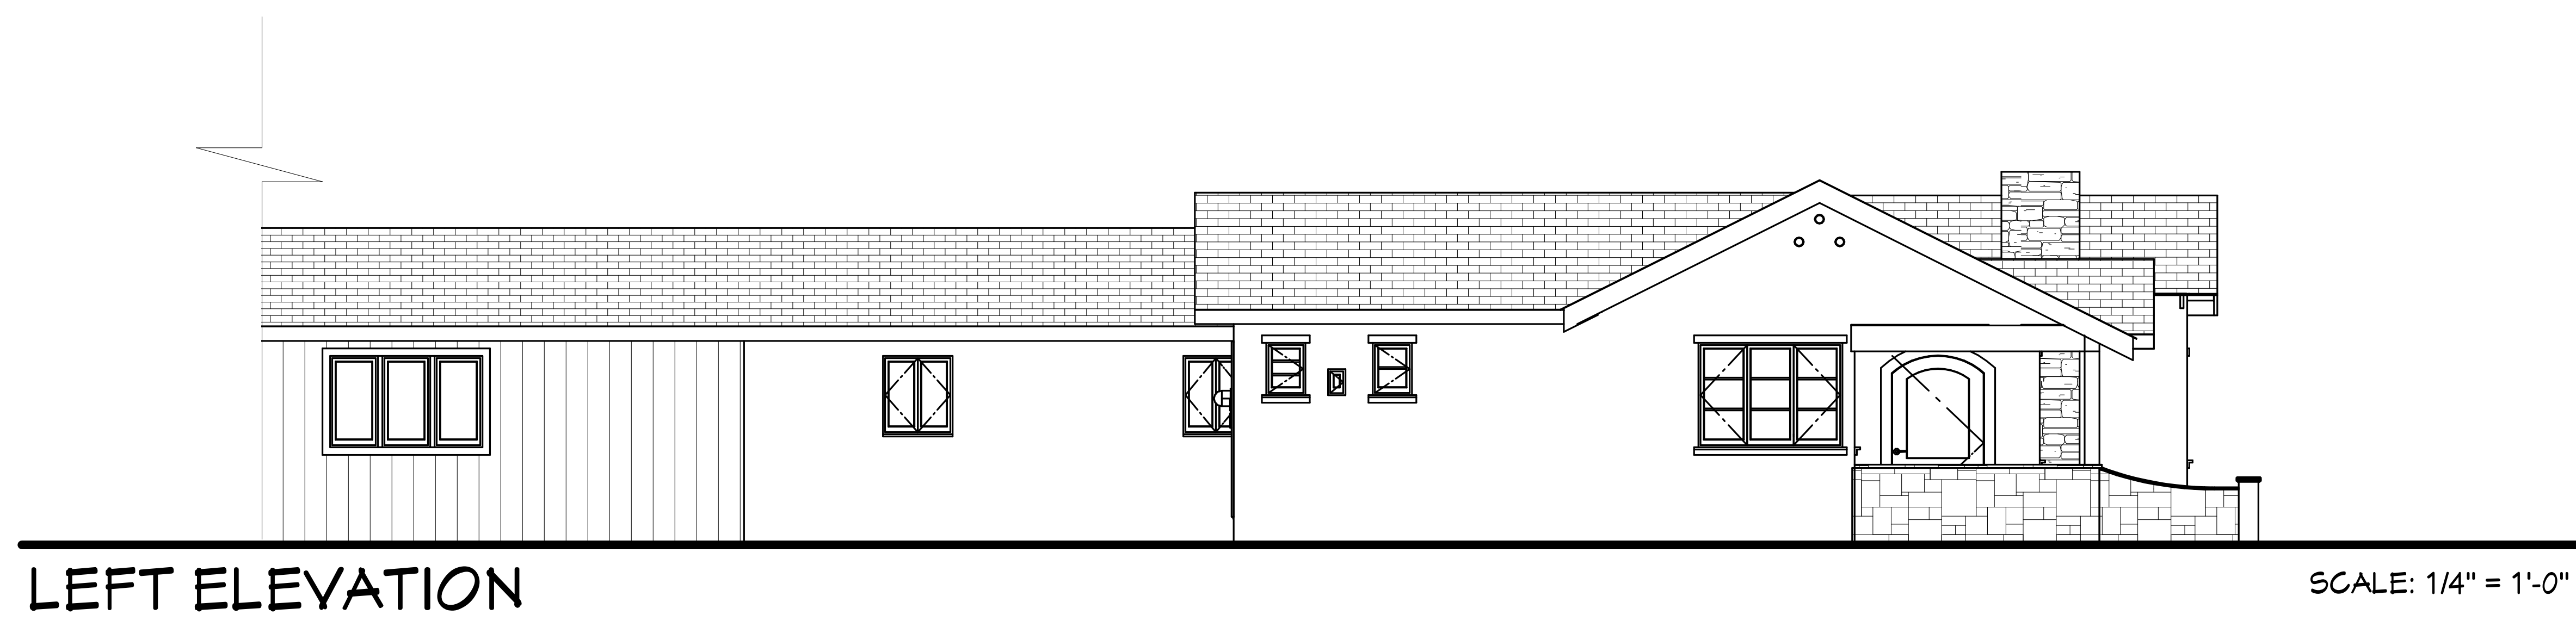

LEFT ELEVATION

SCALE: 1/4" = 1'-0"

Walt and Jeri Prober
417 El Camino del Mar
Laguna Beach Ca 92651

4	TITLE	
	DATE	%date hort
	SCALE	
	ARTIST	DAVID MICHAEL DESIGNZ

SHEET

A4

ELEVATIONS